


# (F)17 and (F)18 Concealed Vertical Device Trim

711K, 711K-NL, 711K-DT, 711K-BE, 712L, 712L-NL, 712L-DT, 712-BE, 718TP, 718TP-BE, 719TL, 719TLP  
 Metal Door, LHR Shown, RHR Opposite

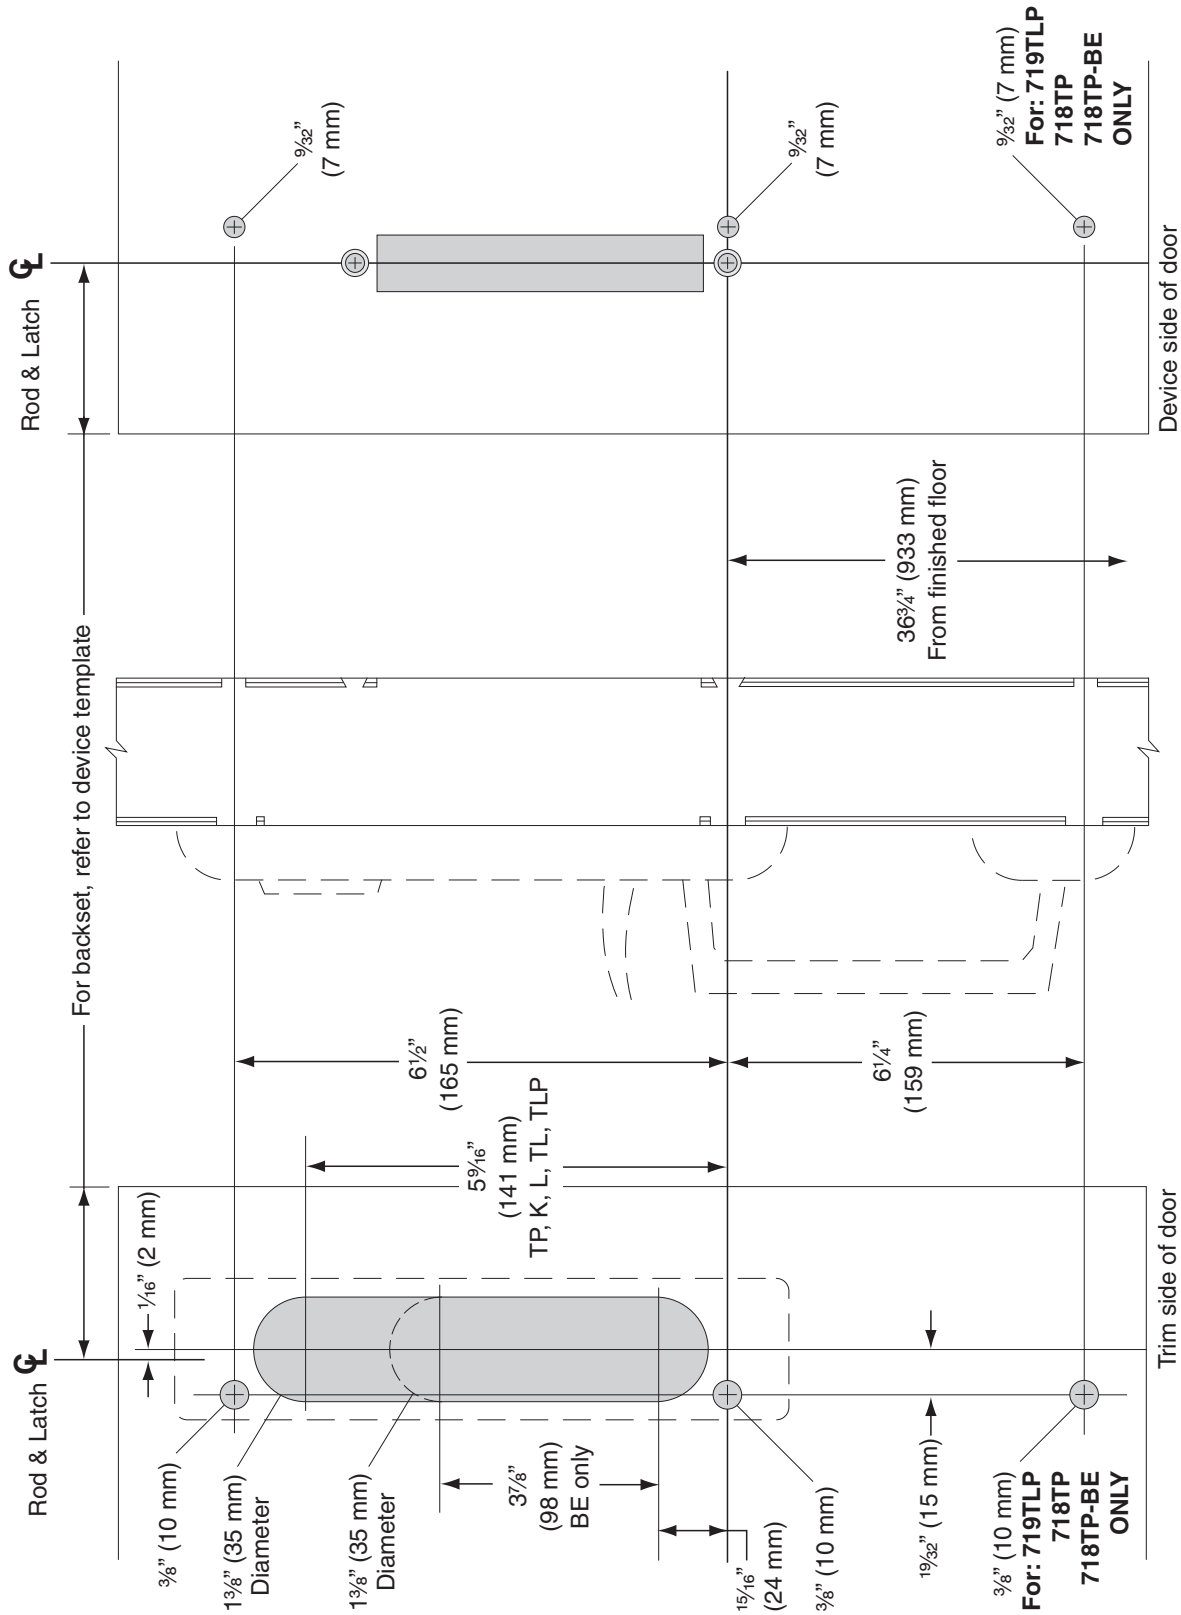

• For height from finished floor, refer to device template.

TEMPLATE  
**T-2133-a**