


# (F)17 and (F)18 Concealed Vertical Device Trim

717DT, 718C, 718DT/NL, Metal Door, LHR Shown, RHR Opposite

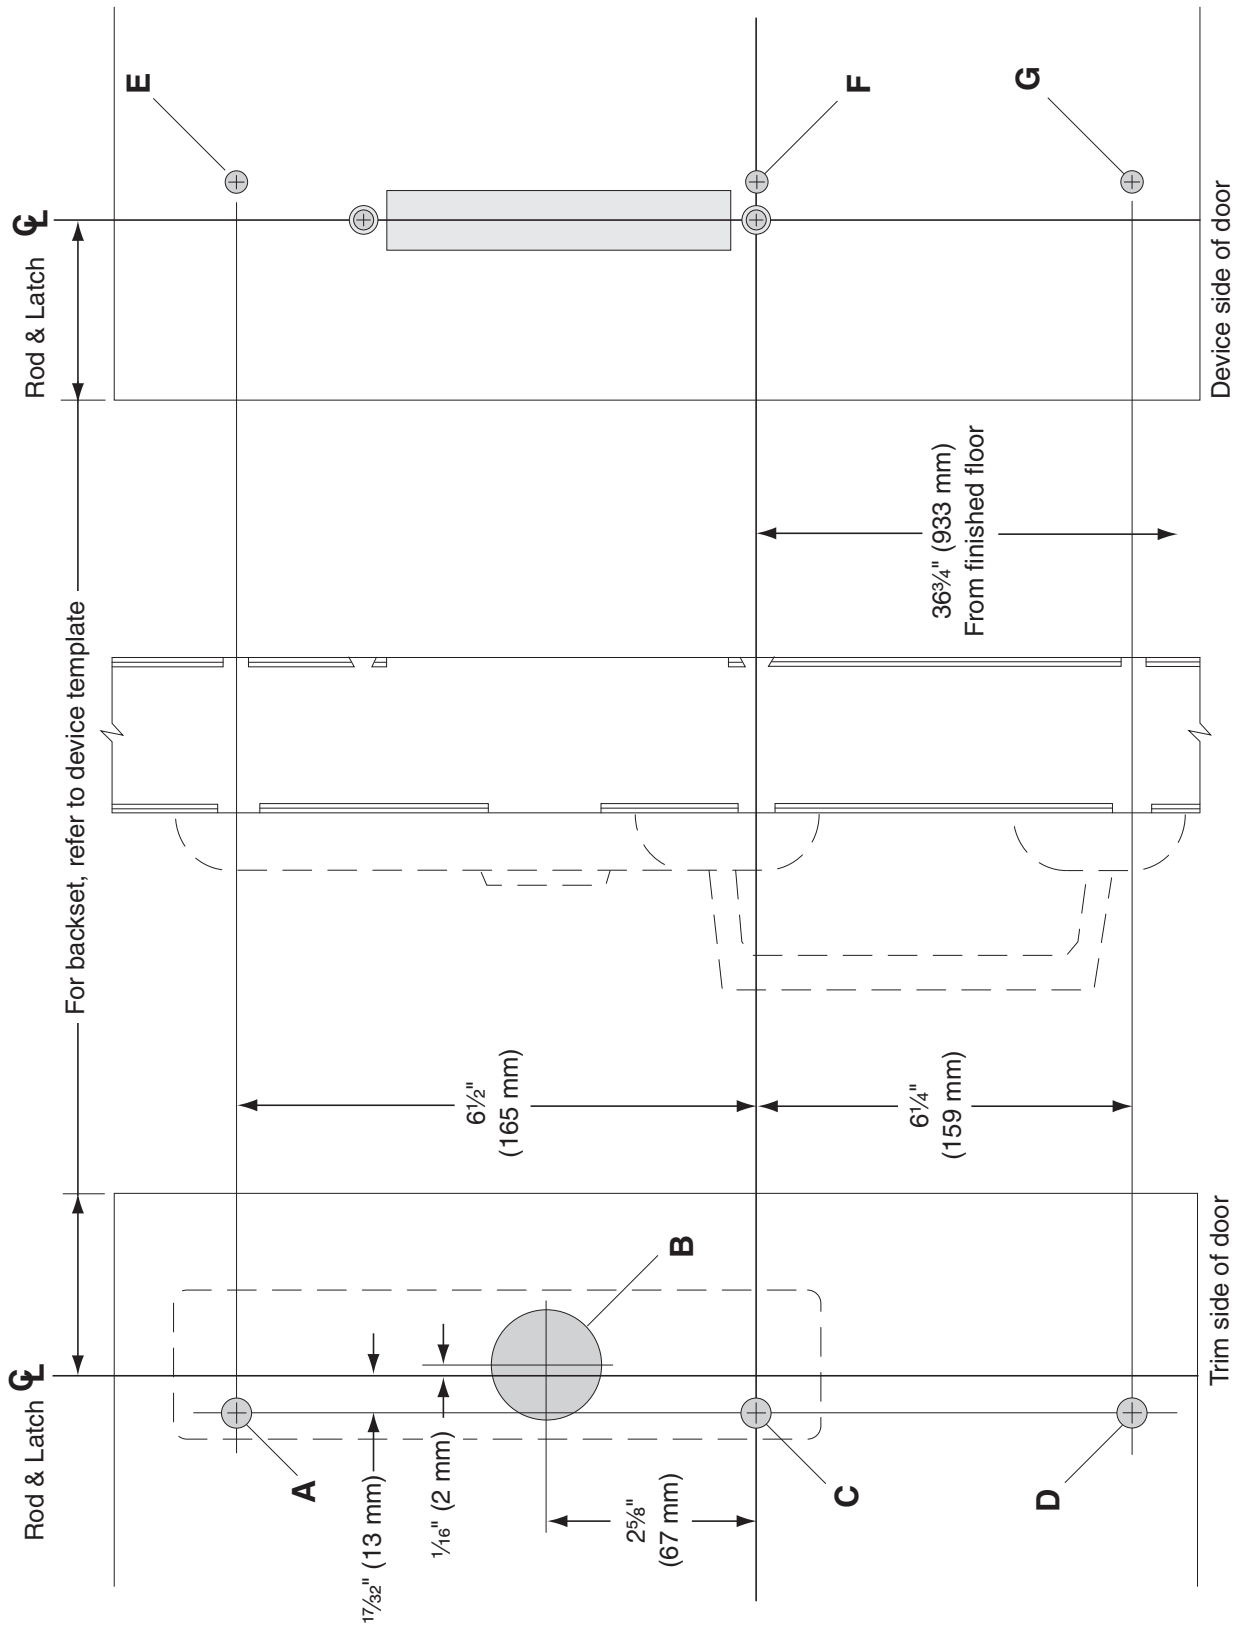

• For height from finished floor, refer to device template.

TEMPLATE  
**T-2144-a**