


(F)17 and (F)18 Surface Vertical Trim

719TL, 719TL-BE, Metal Door, LHR Shown, RHR Opposite

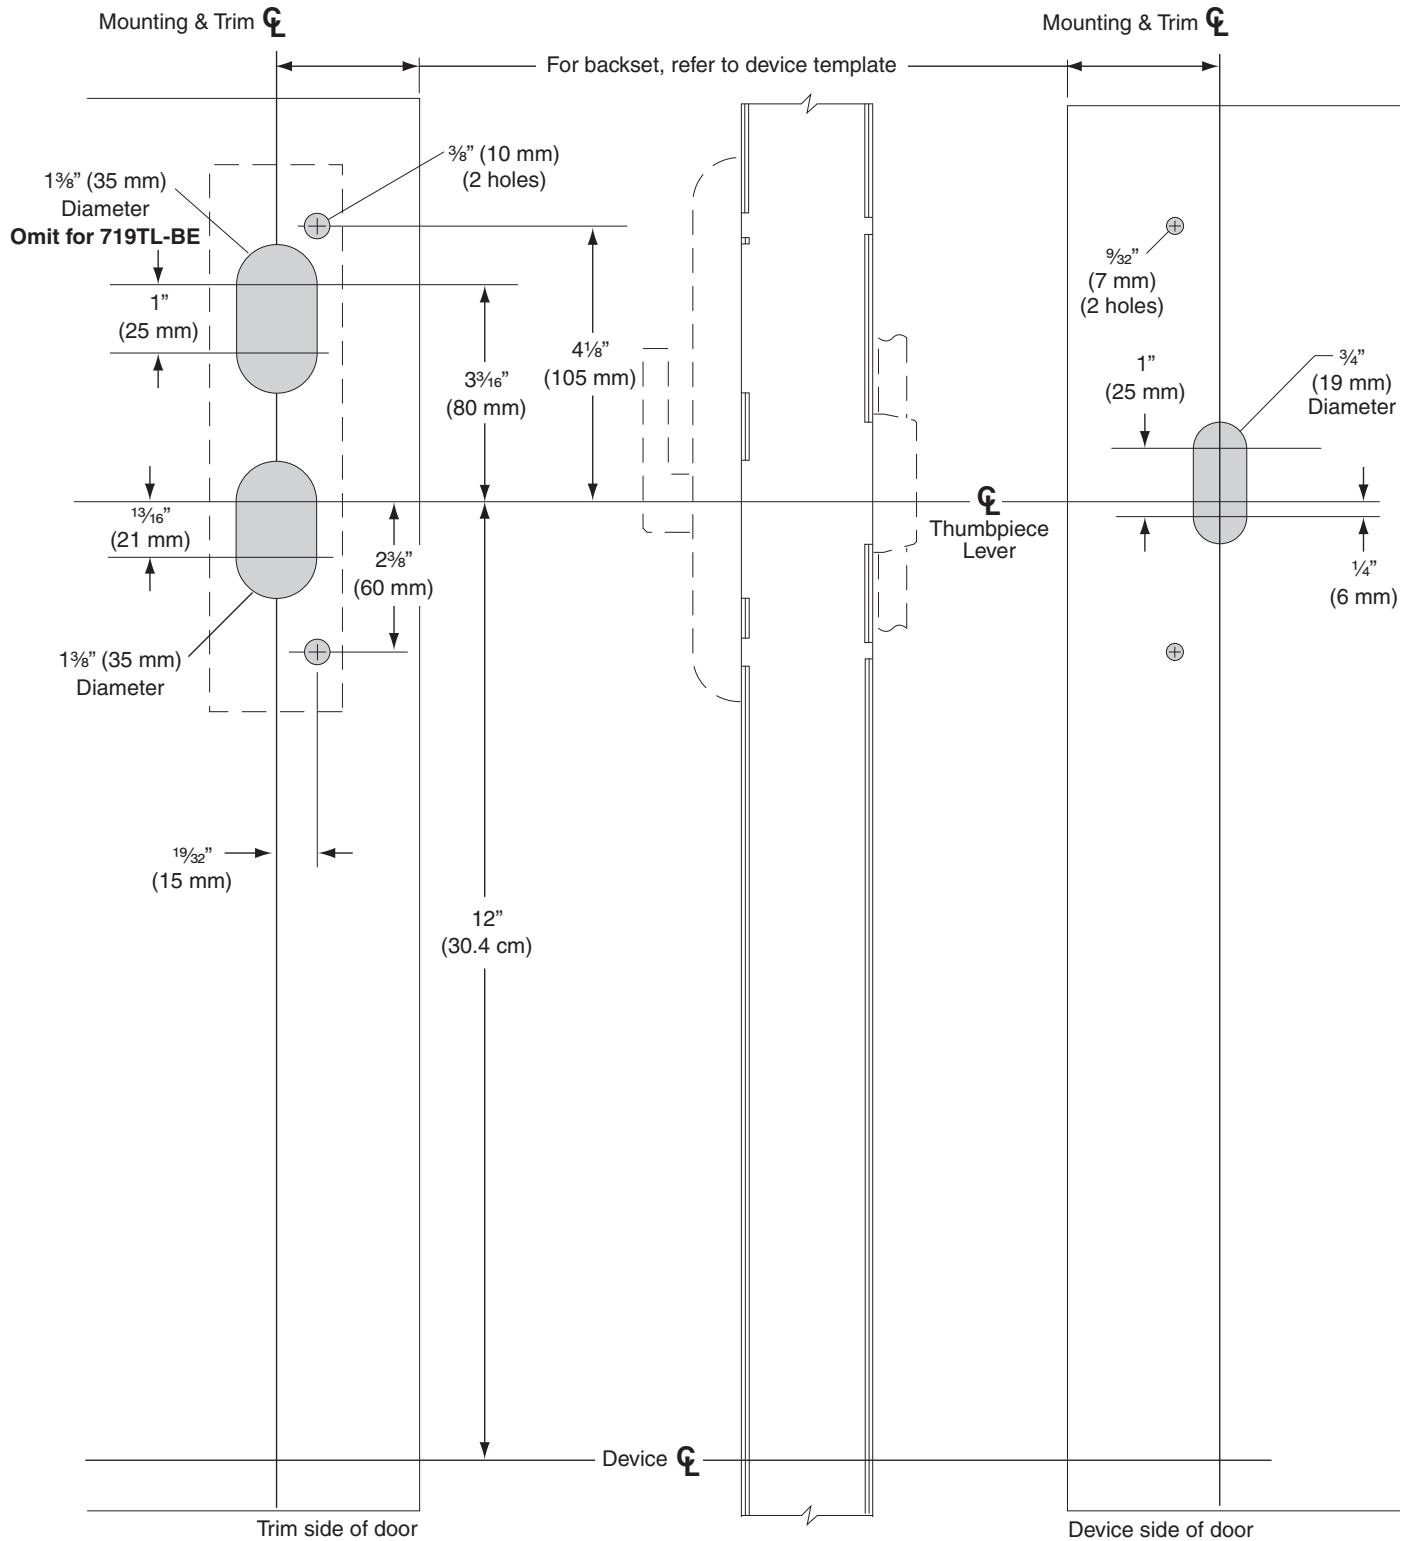

- For height from finished floor, refer to device template.

TEMPLATE
T-2152-a