


(F)17-C Concealed Vertical Device Centerslide Preparation

Panic and Exit Devices, (F-17-C No Metal Channel Top Latch Reinforcing Plates Construction - 20 Minute), Wood Door, LHR Shown, RHR Opposite

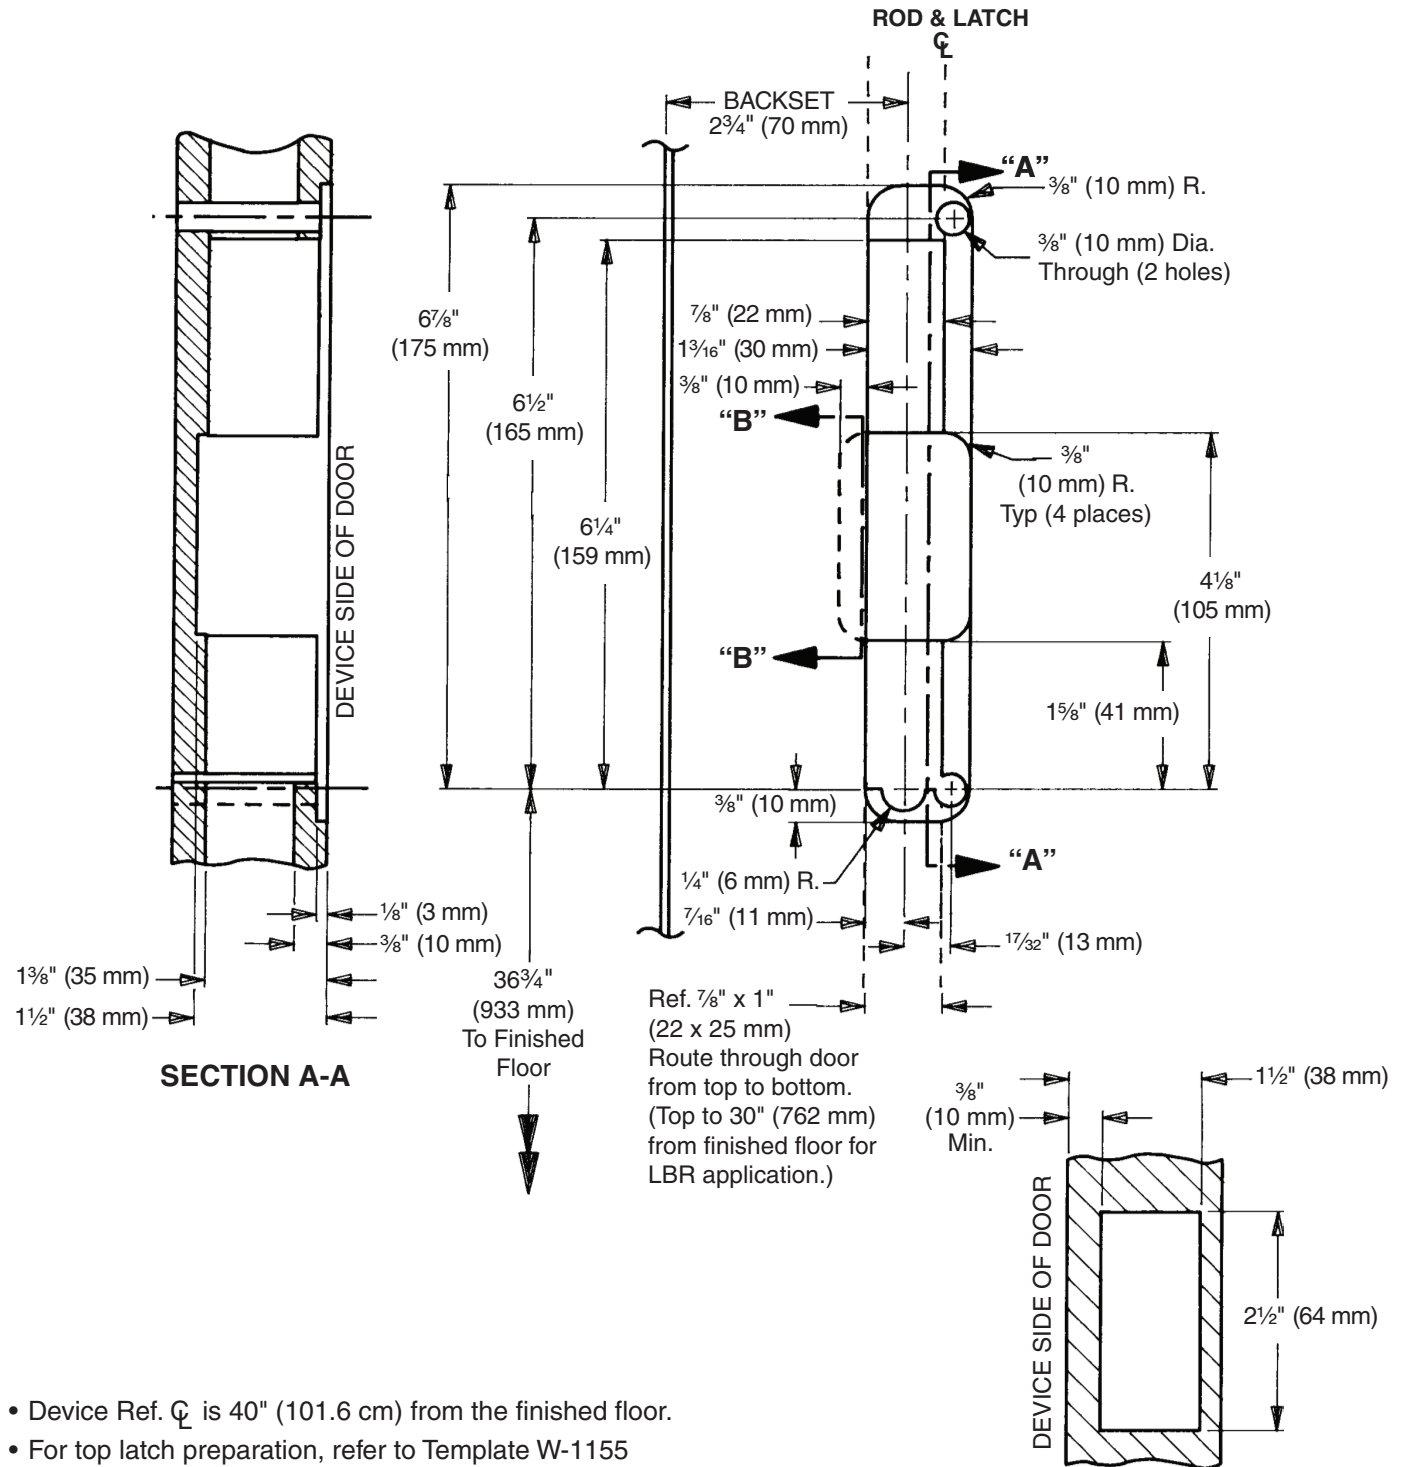

- Device Ref. CL is 40" (101.6 cm) from the finished floor.
- For top latch preparation, refer to Template W-1155
- For bottom bolt preparation, refer to Template W-1156.
- For Less Bottom Rod (LBR) application omit bottom bolt preparation.
On fire rated applications, refer to Template W-5494 for auxiliary fire latch preparation.
- For outside trim, see trim template for door preparation.

TEMPLATE
W-1153-a